


MATCHLINE - DRAWING #1/E-303

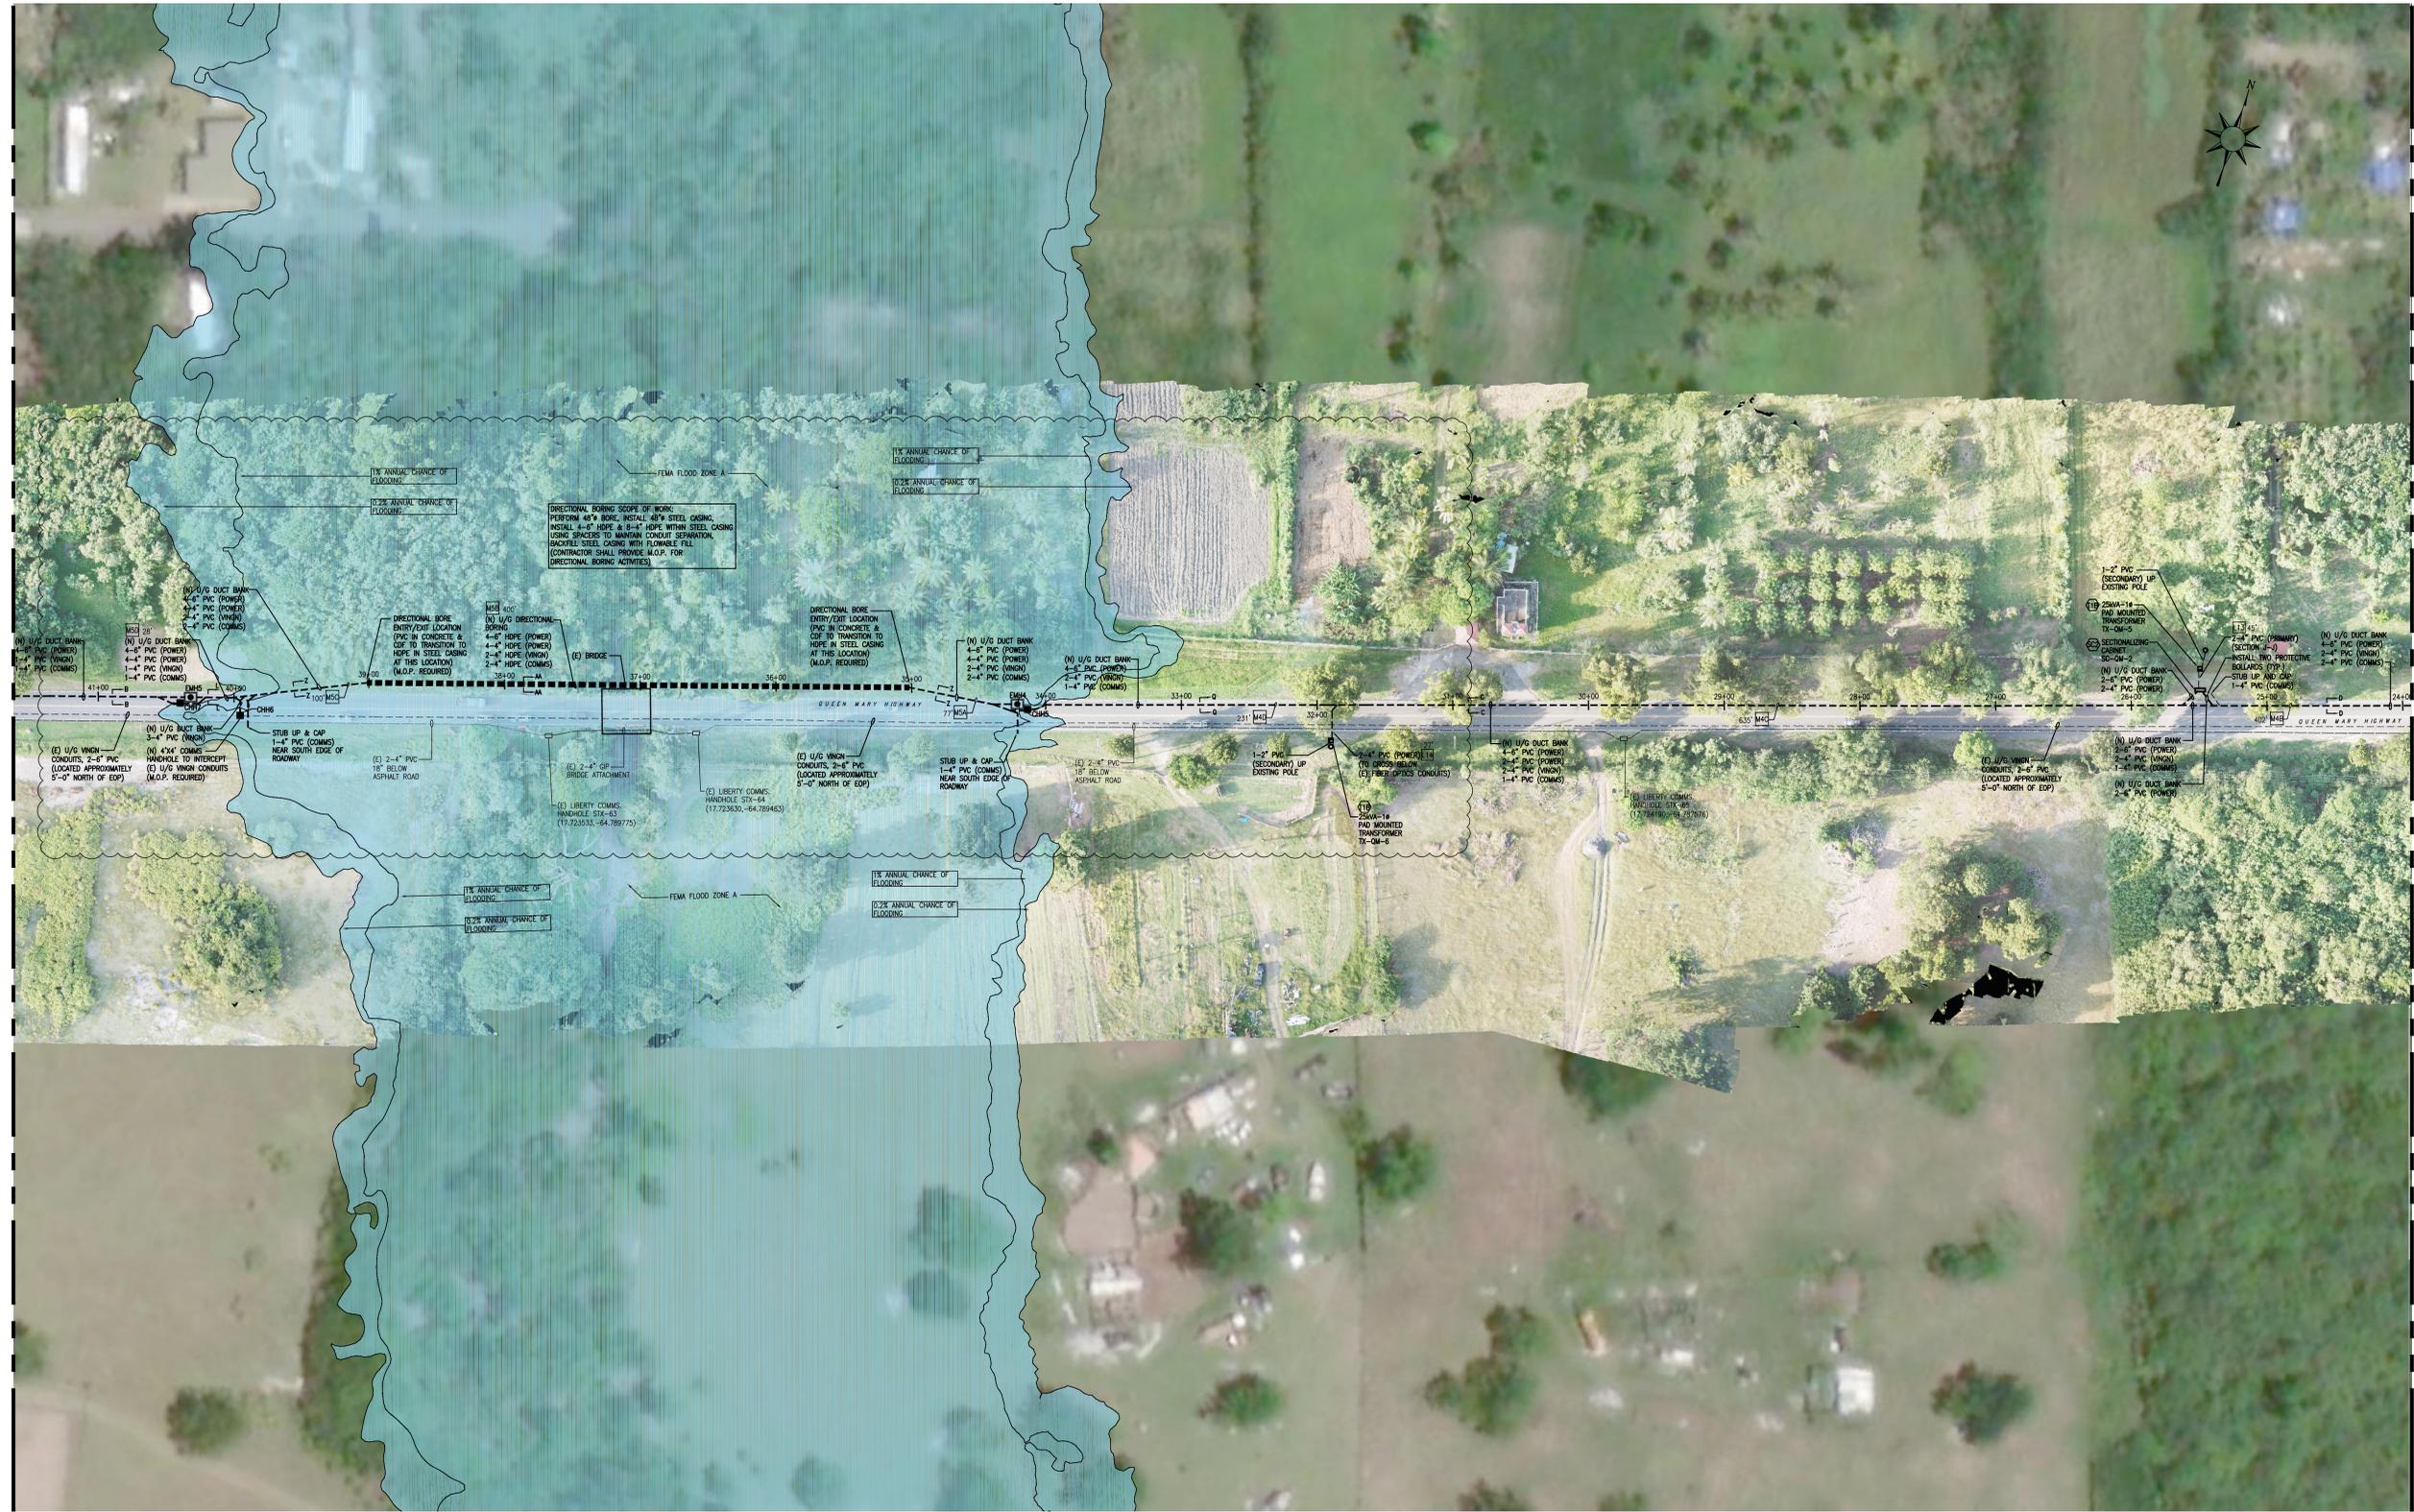

MATCHLINE - DRAWING #1/E-301

DUCT BANK PLAN
 SCALE: 1" = 50' - 0"




MATCH LINE - DRAWING #2/E-306



MATCH LINE - DRAWING #1/E-305

MATCH LINE - DRAWING #1/E-305

DUCT BANK PLAN
SCALE: 1" = 50' - 0"

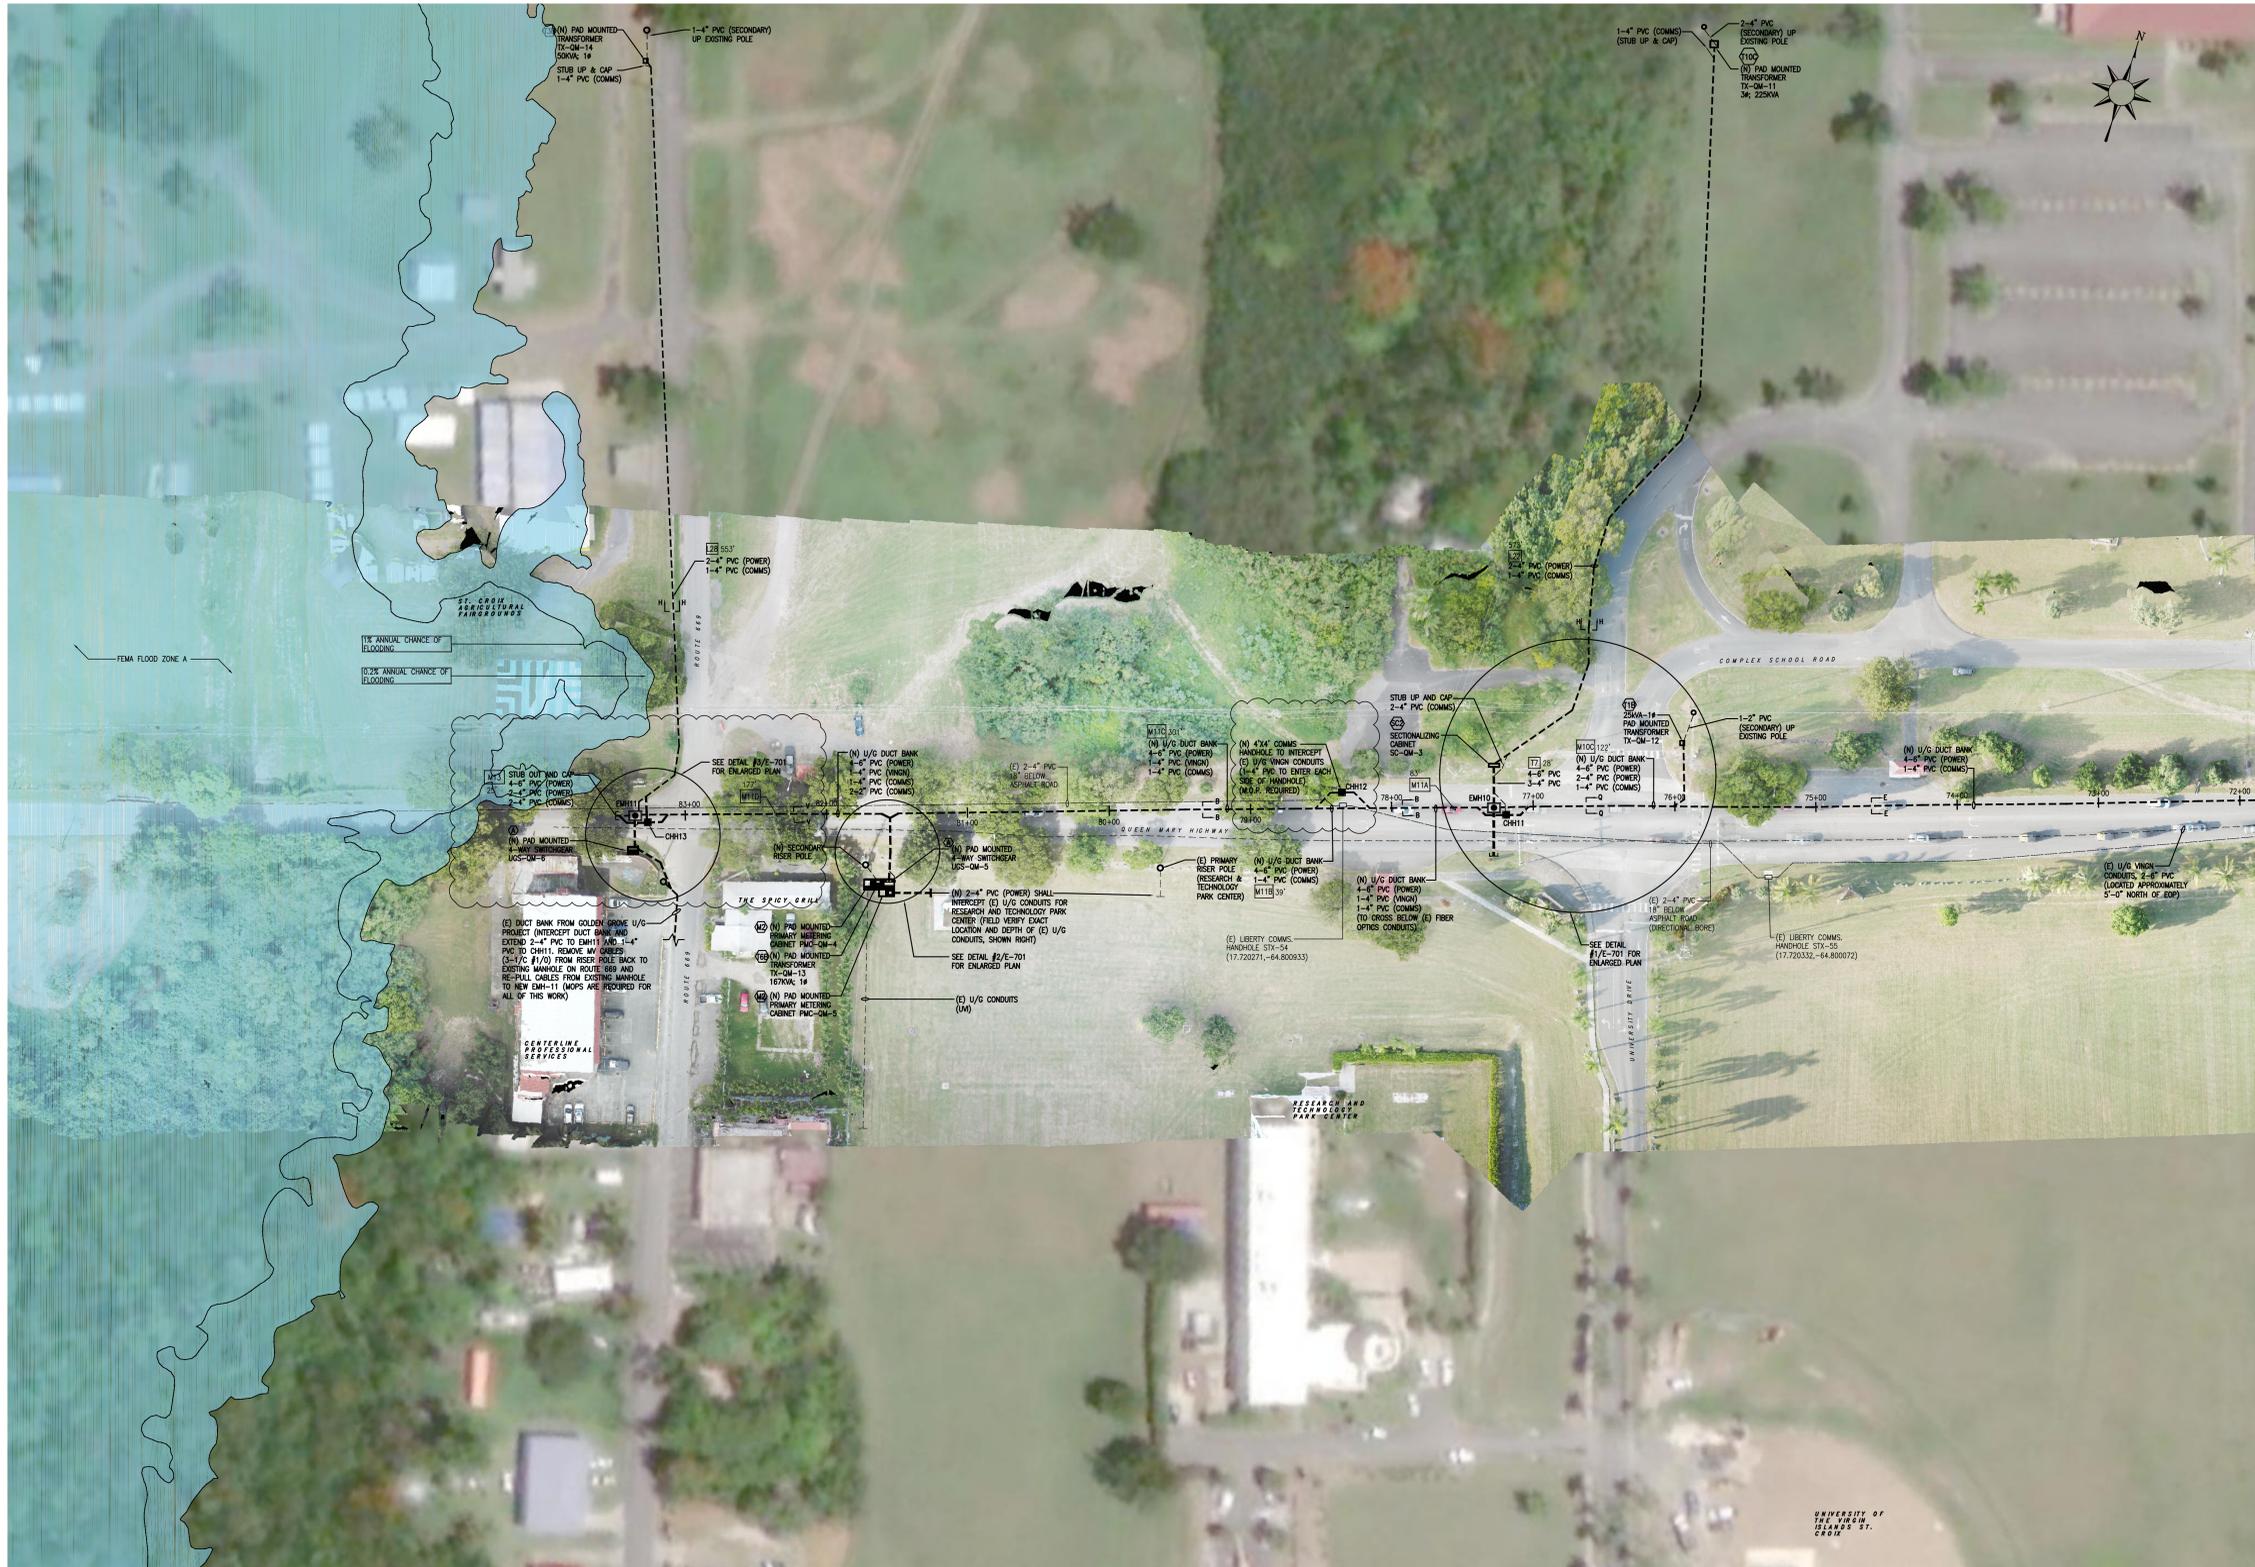

MATCH LINE - DRAWING # 1/E-304

DUCT BANK PLAN
SCALE: 1" = 50' - 0"